


# CITY OF ALGONA PROPER SUMP PUMP CONNECTION

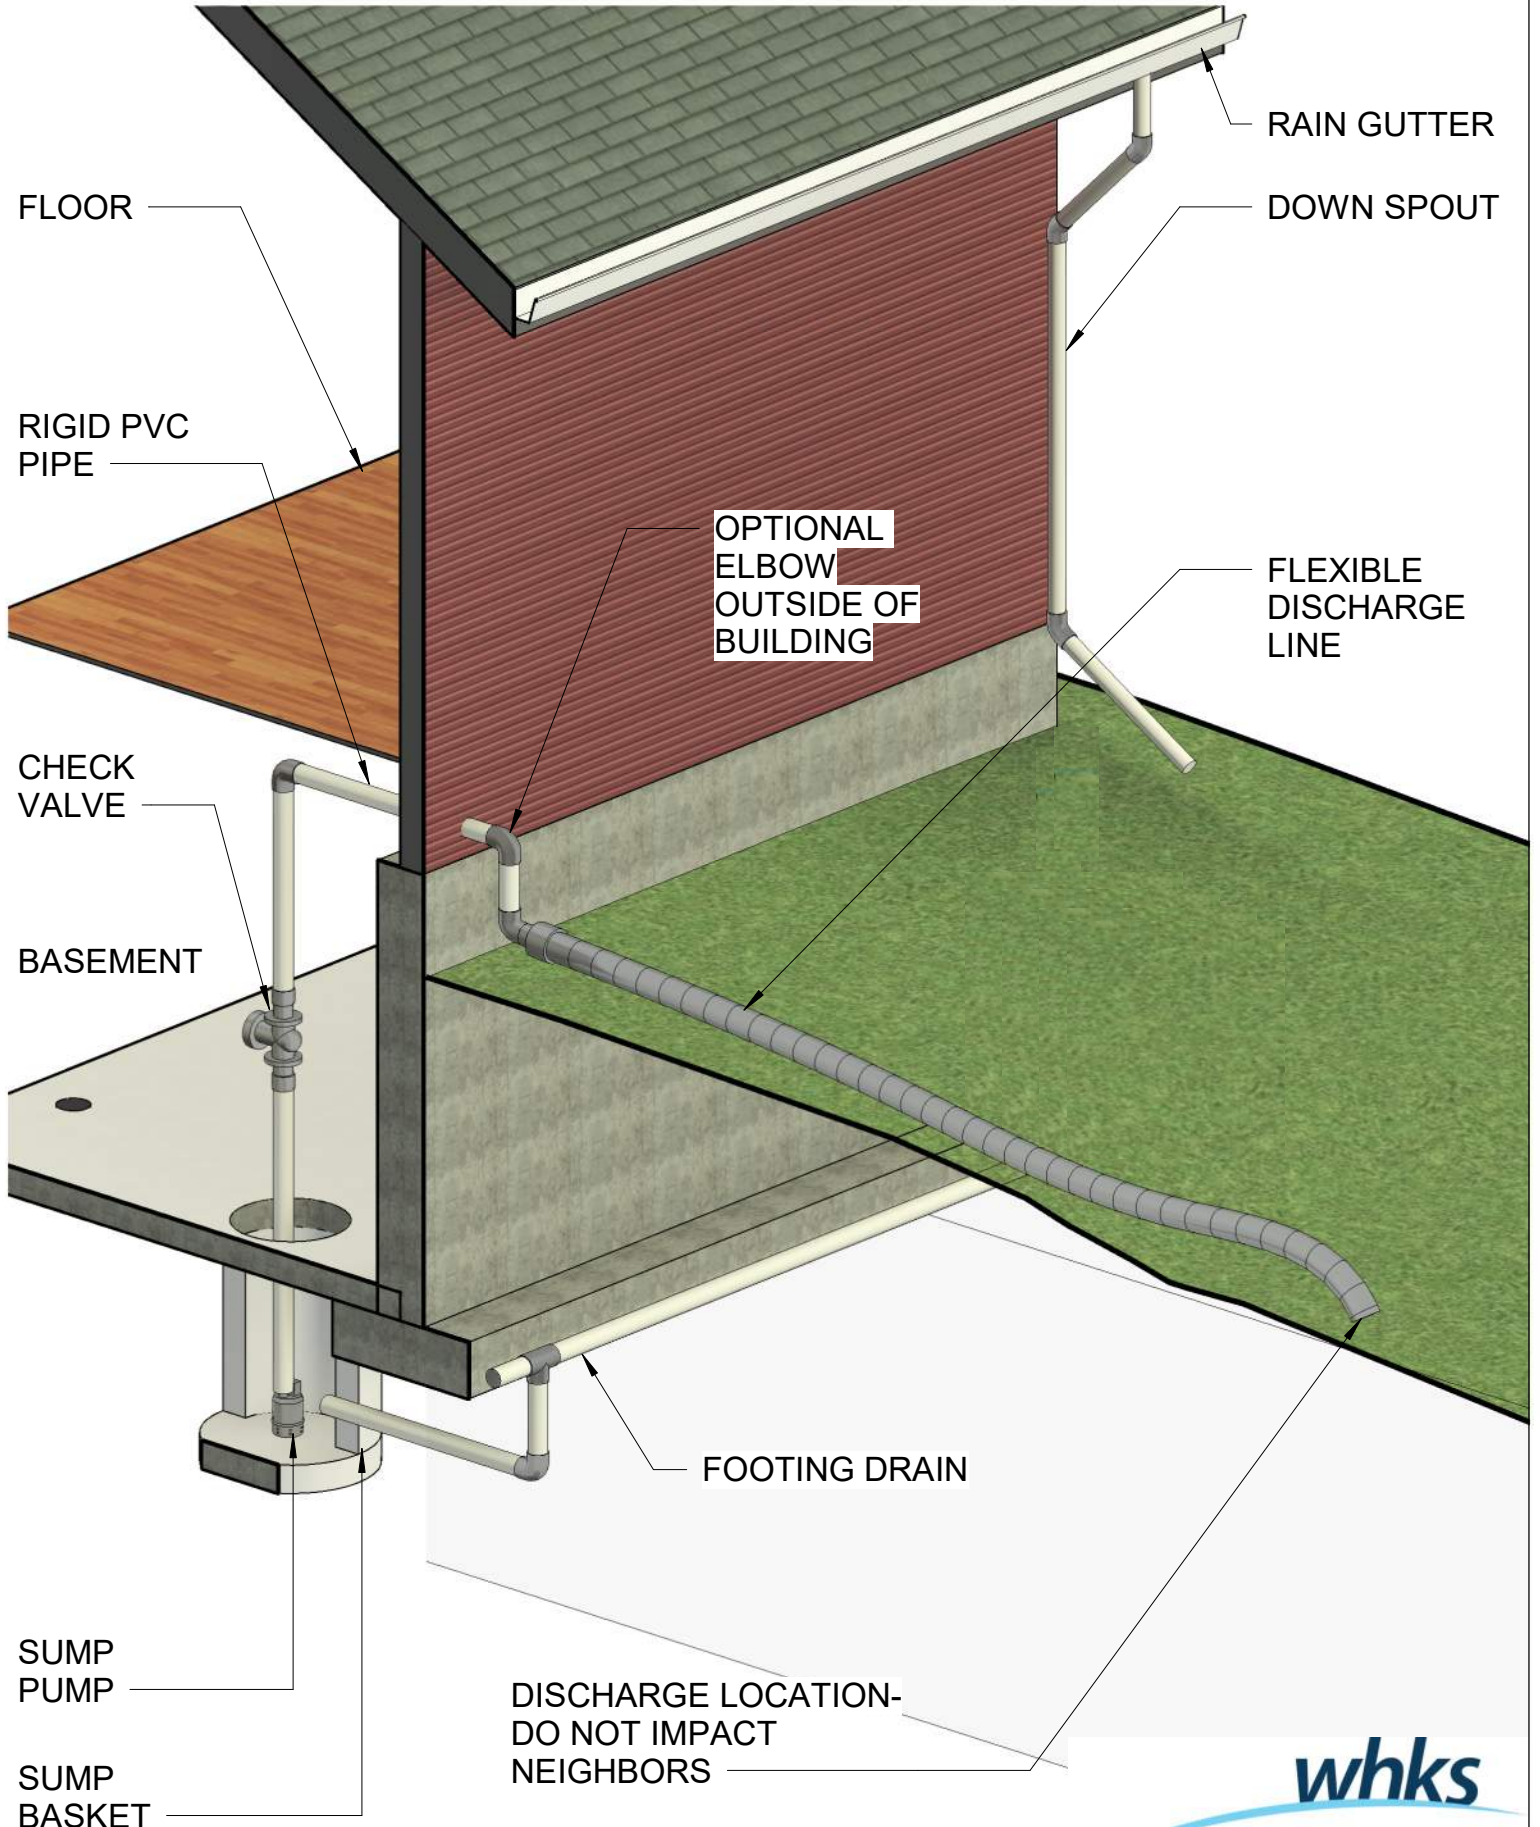

RAIN GUTTER

DOWN SPOUT

FLOOR

RIGID PVC PIPE

OPTIONAL ELBOW OUTSIDE OF BUILDING

FLEXIBLE DISCHARGE LINE

CHECK VALVE

BASEMENT

FOOTING DRAIN

SUMP PUMP

SUMP BASKET

DISCHARGE LOCATION- DO NOT IMPACT NEIGHBORS

**whks**

engineers + planners + land surveyors

**CITY OF ALGONA  
PROPER SUMP PUMP CONNECTION  
(WHEN CITY SUBDRAIN / STORM SEWER AVAILABLE)**

